



The TRASELECT system

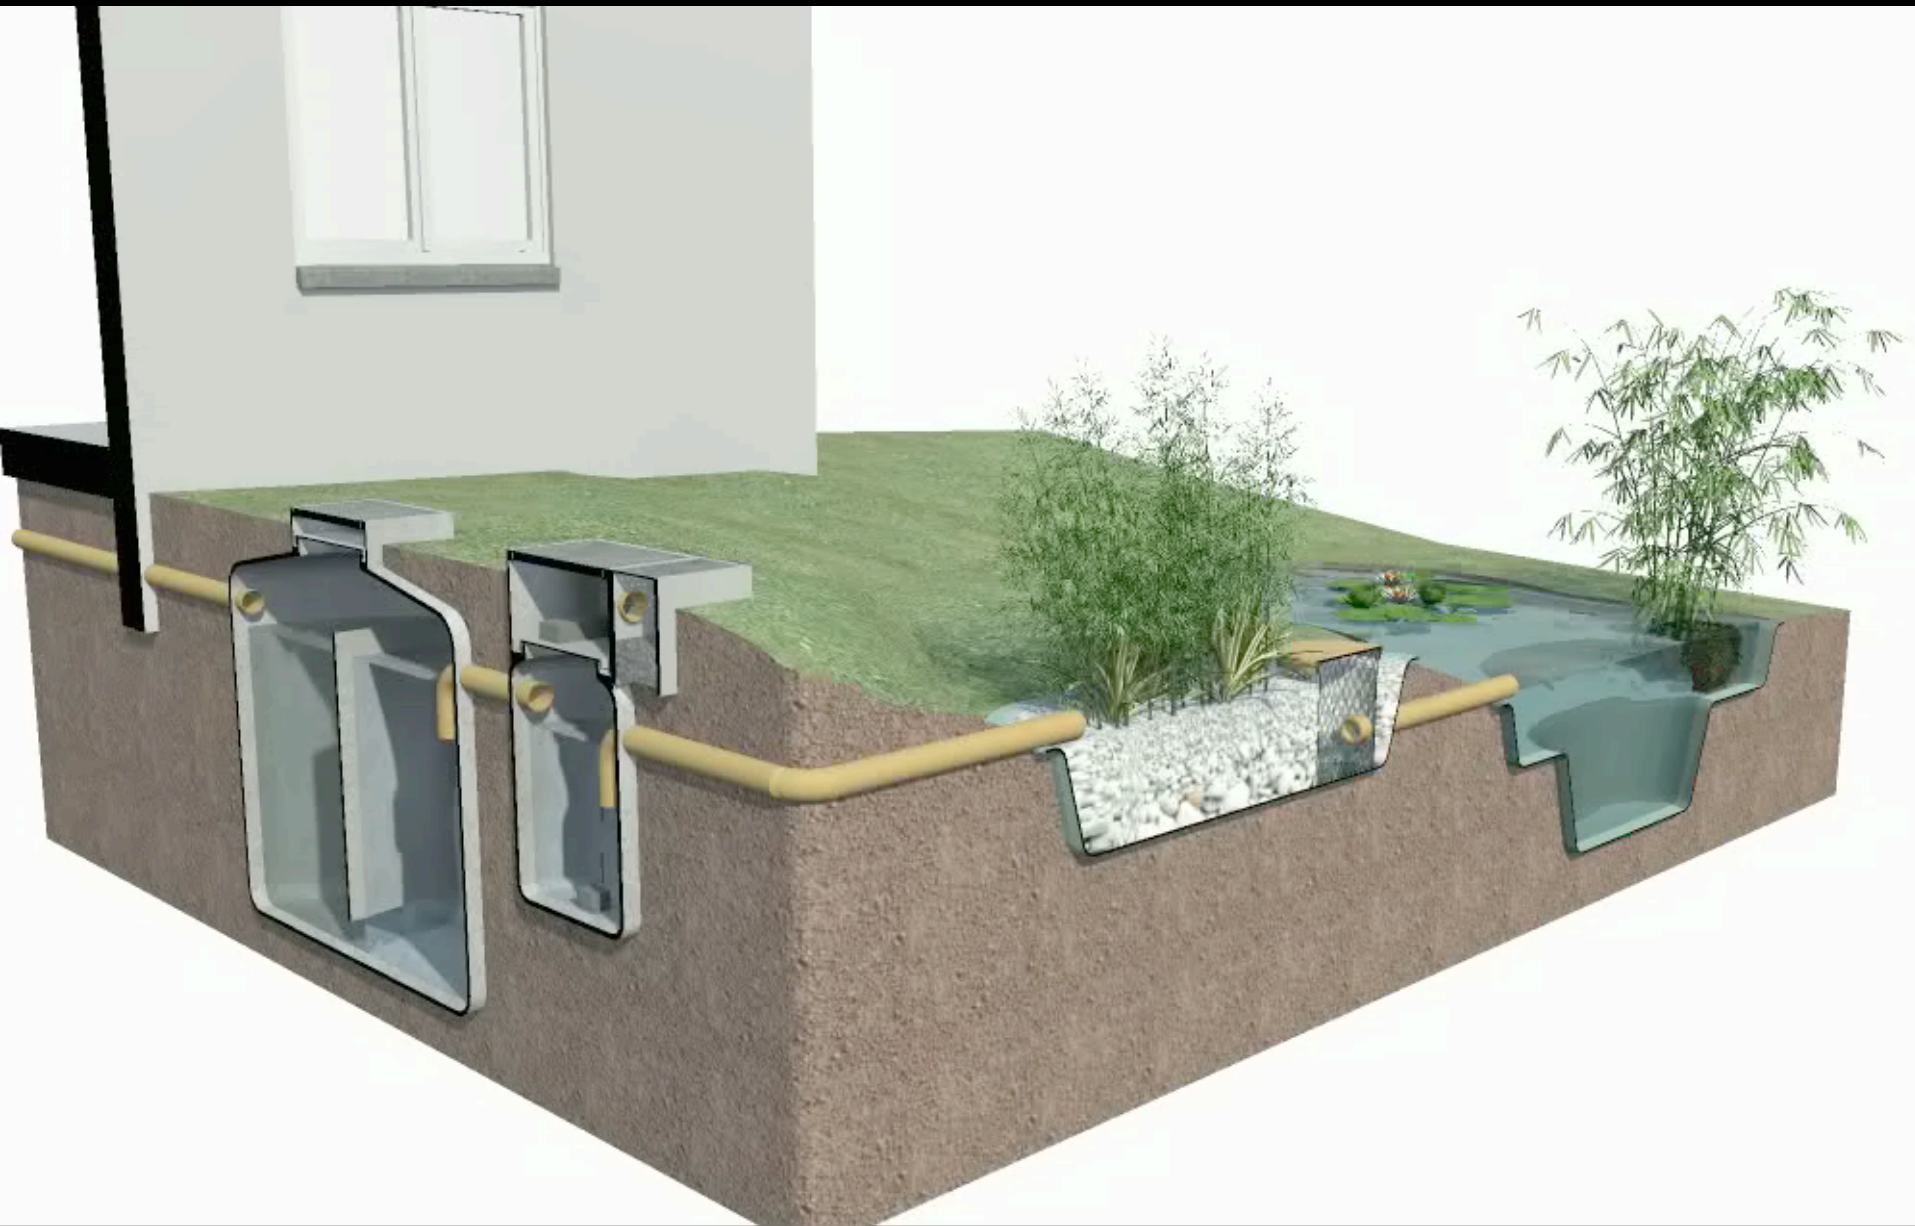

The TRASELECT system

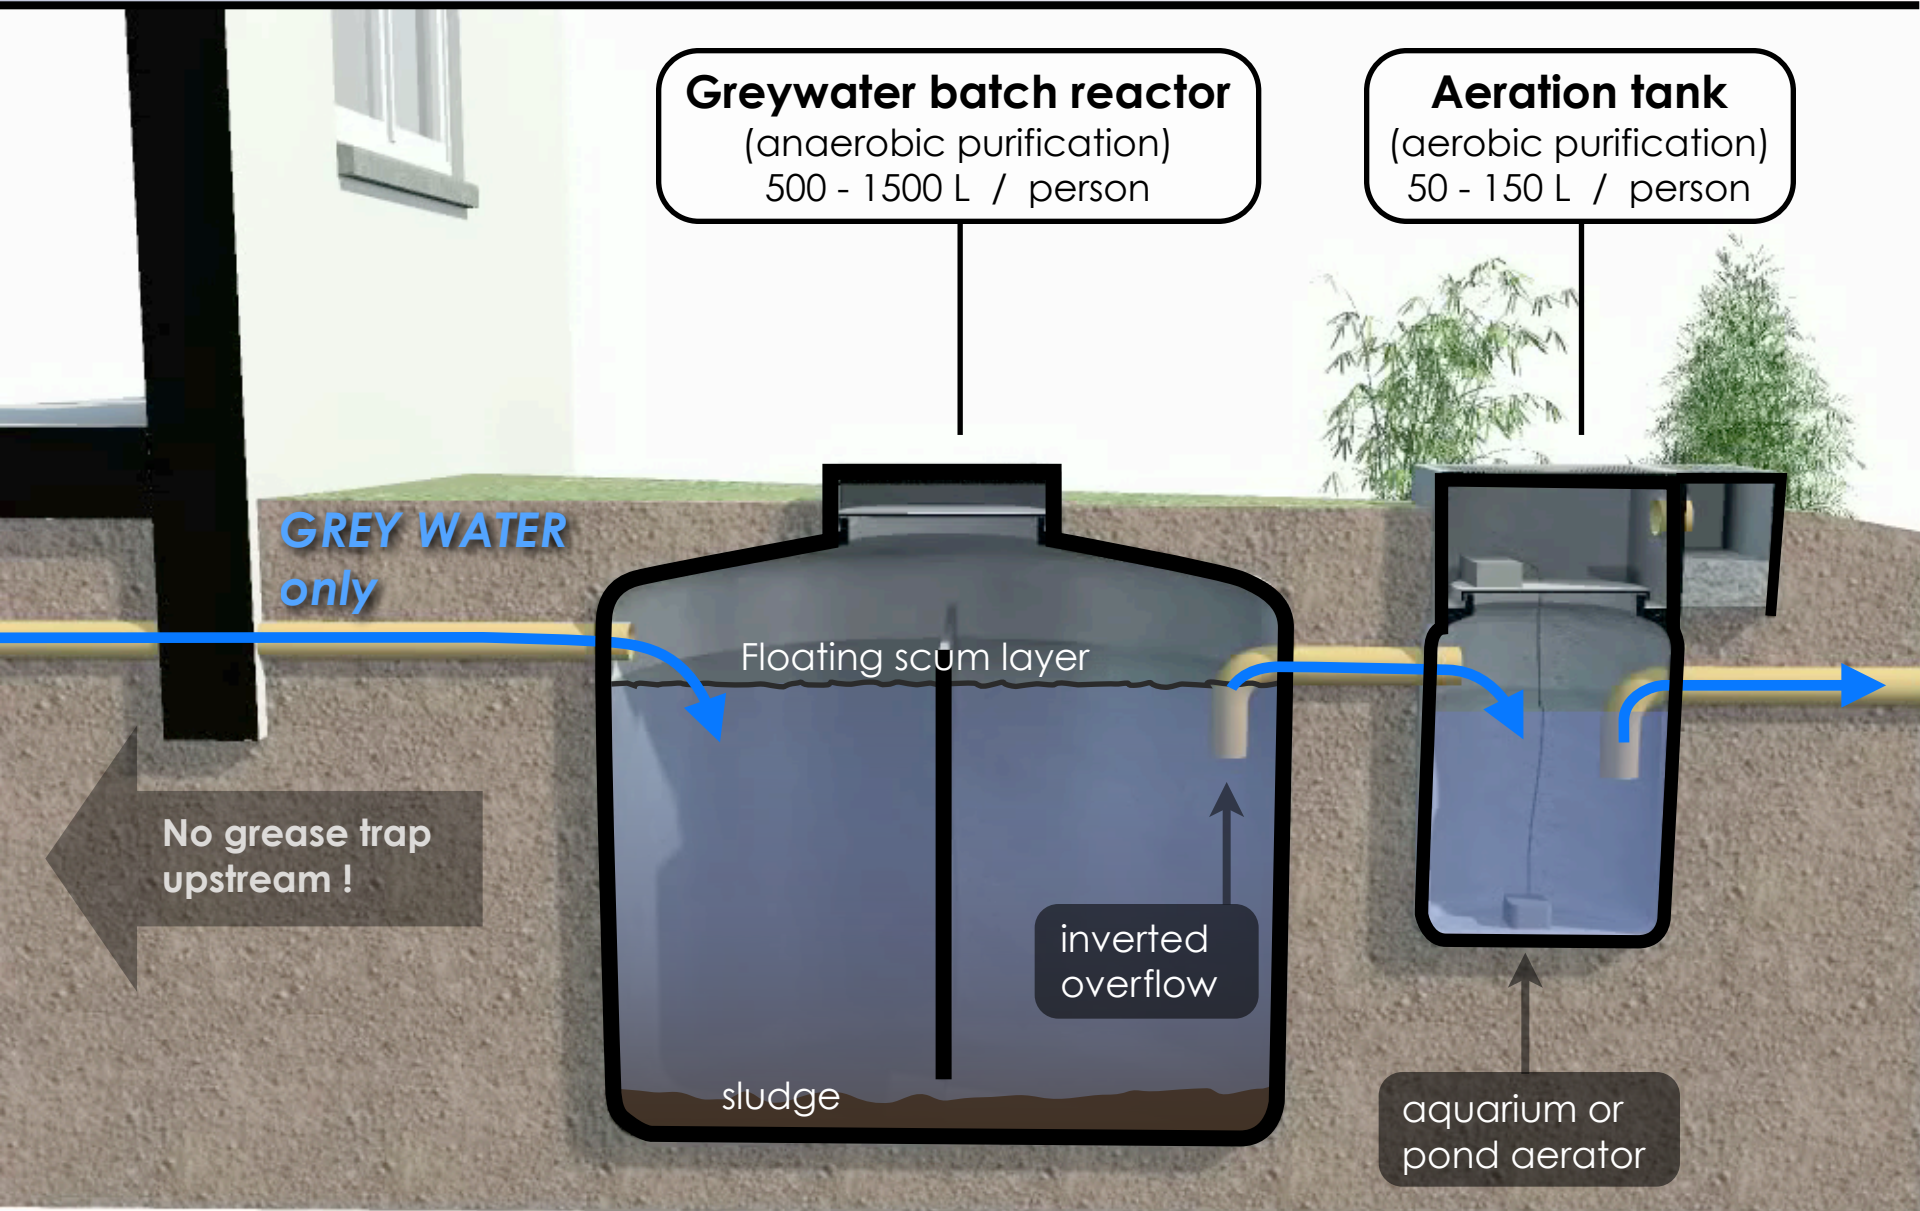

The TRASELECT system

Planted trench filter

width : 80 cm
depth : 40 cm
area : 1 m² / person

Constructed wetland for finish treatment

minimum volume : 3 m³
depth : 30 - 80 cm
area : 1,5 - 2 m² / person

filtration plants

frost protection cover

decorative aquatic plants

peat bricks (overflow)


watertight membrane

washed pebbles (5 mm)
washed pebbles (10 mm)
washed stones

adjustable overflow

collection pit

watertight membrane on felt underlayment

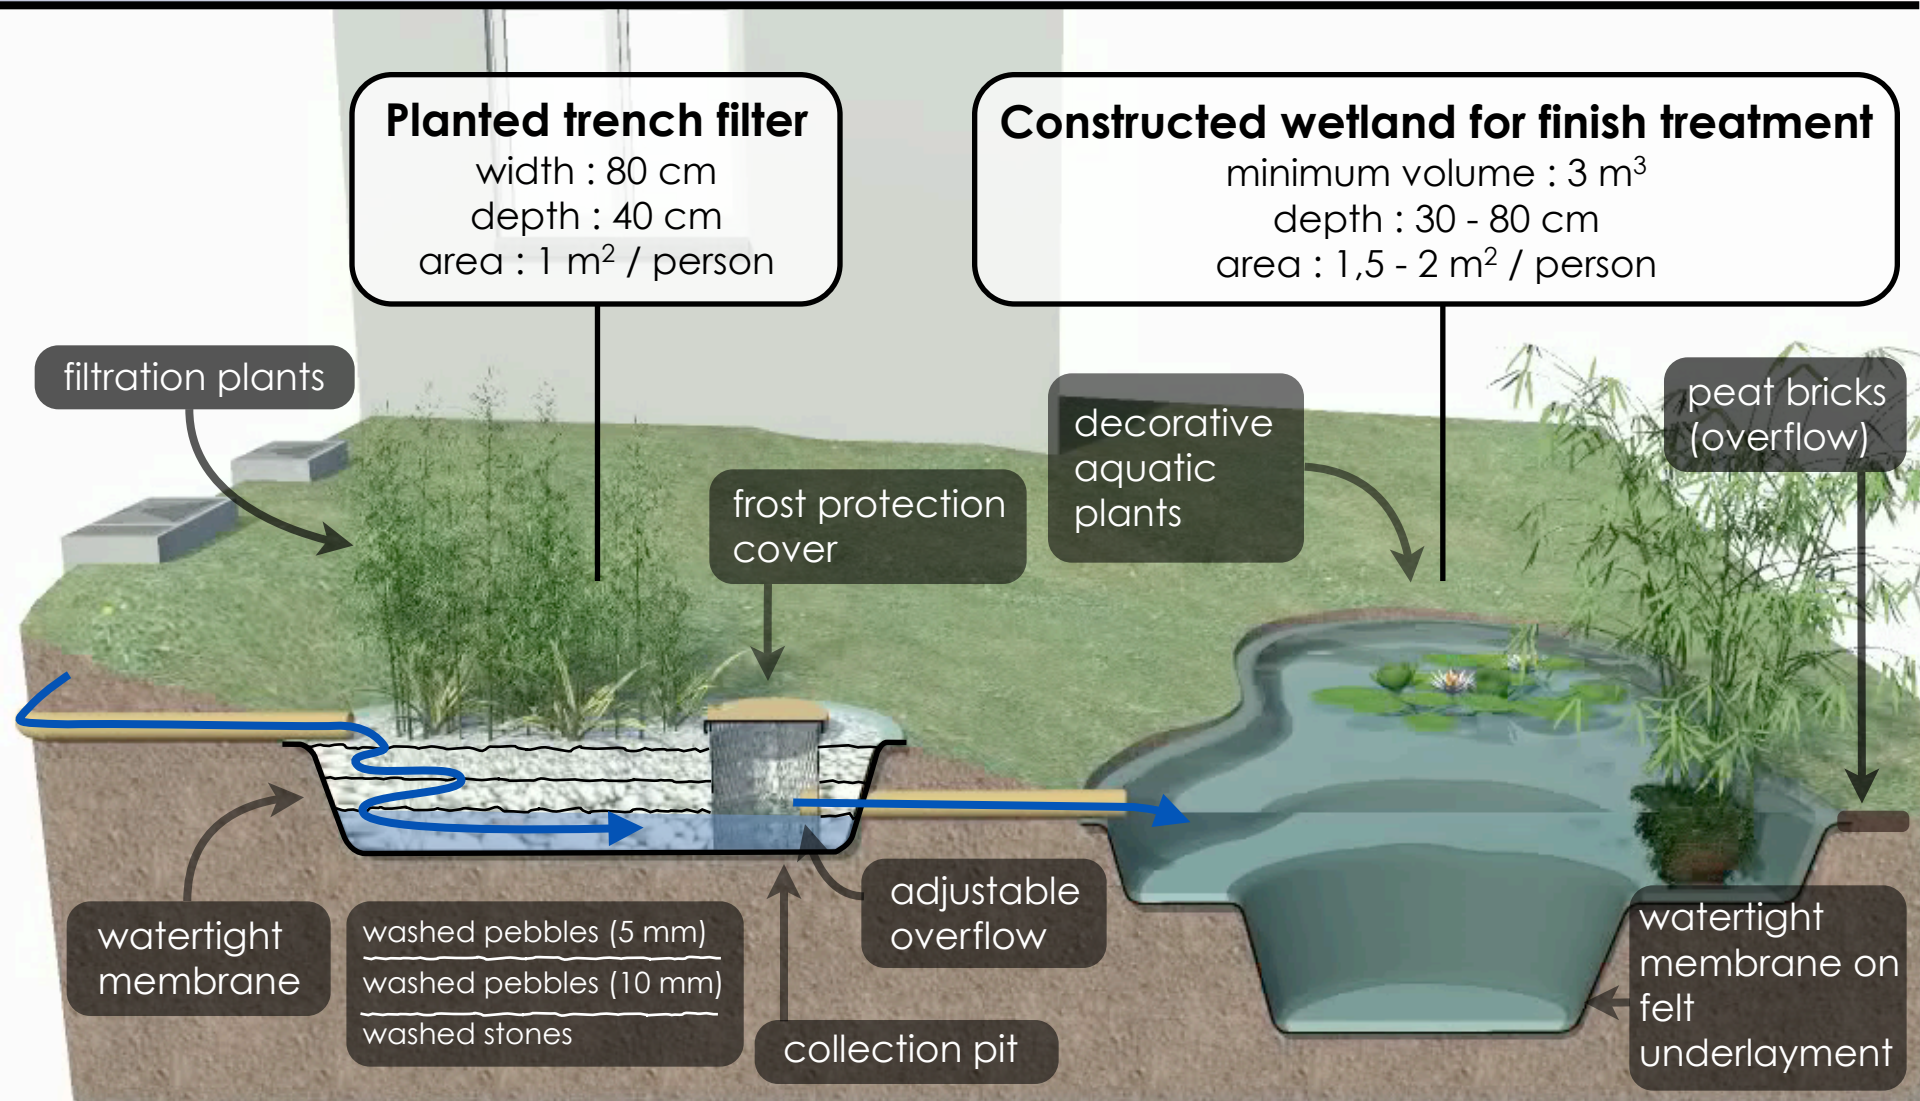



www.**EAU**TARCIE.org